


UPPER LEVEL / LEVEL 3

MID-LEVEL / LEVEL 2


LOWER LEVEL / LEVEL 1

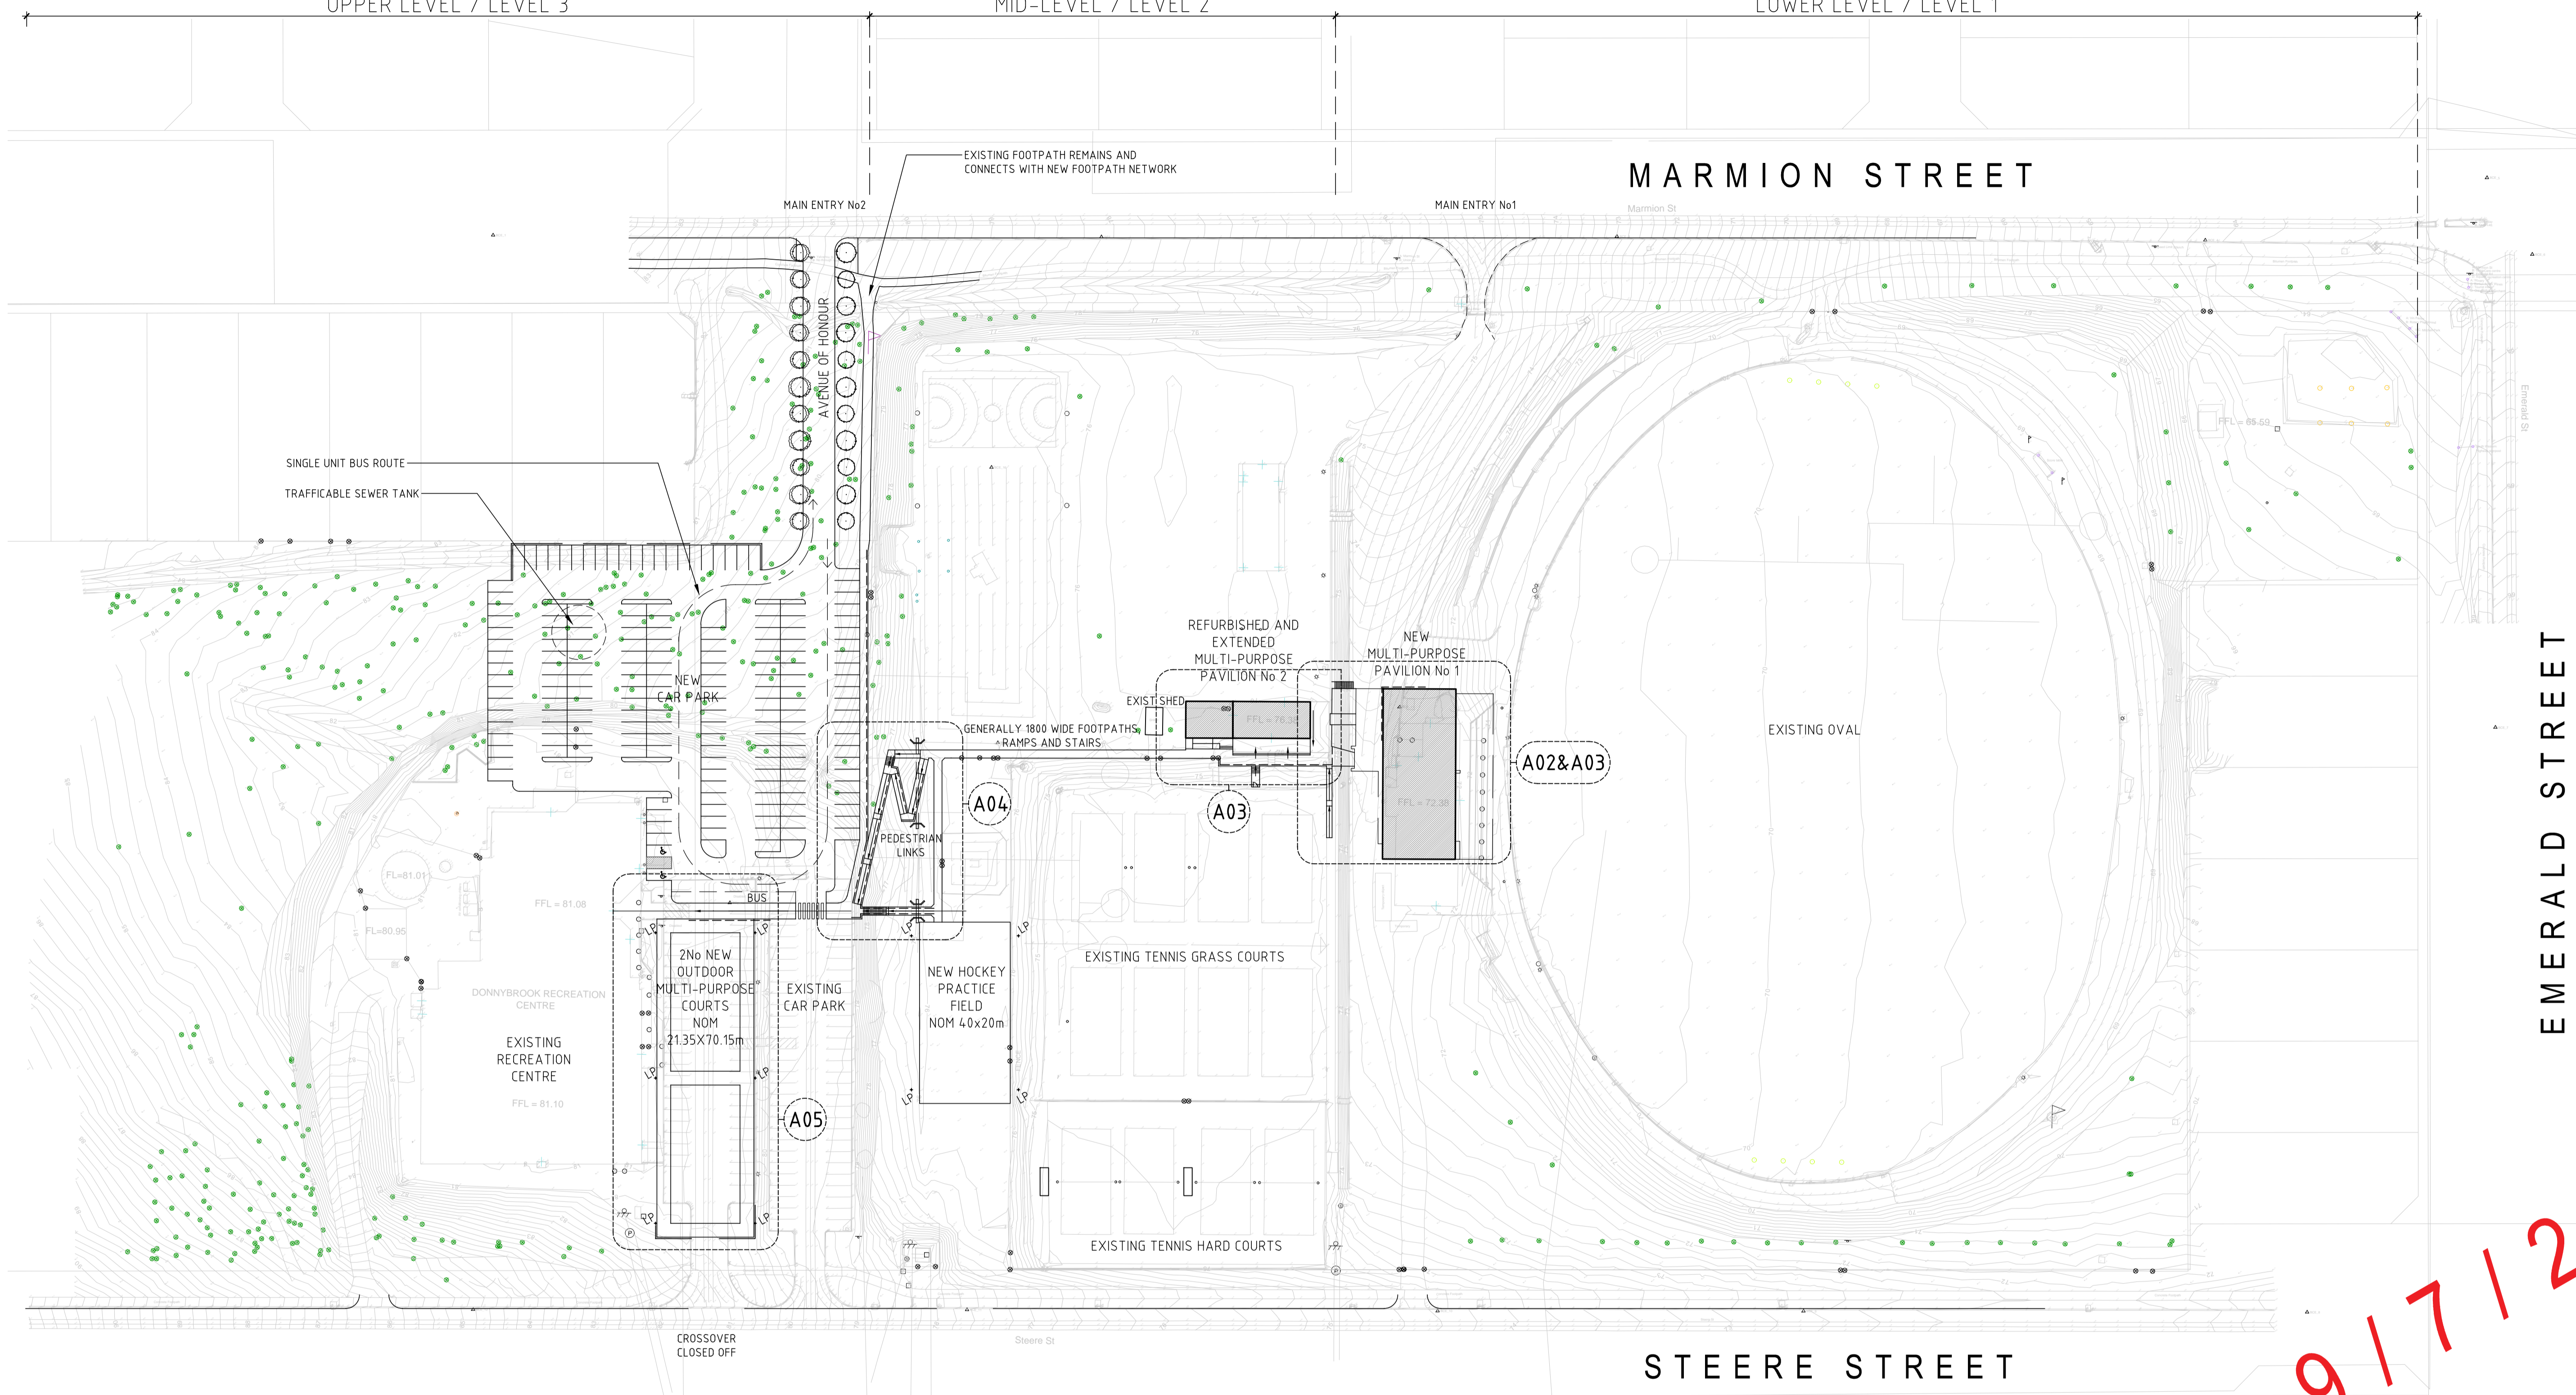

DRAFT 917120

OVERALL SITE PLAN
SCALE 1:750 @ A1


PROPOSED RECREATION PRECINCT REDEVELOPMENT
DONNYBROOK COMMUNITY SPORTING, RECREATION, EVENTS PRECINCT
2072 A01 09 JULY 2021

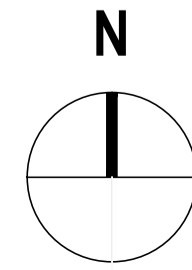

COPYRIGHT
THIS DRAWING IS AND SHALL REMAIN THE PROPERTY OF "MCG Architects Pty Ltd" AND MAY ONLY BE USED FOR THE PURPOSE FOR WHICH IT WAS COMMISSIONED AND MAY NOT BE REPRODUCED WITHOUT WRITTEN PERMISSION OF THE OWNER.

MCG Architects Pty Ltd
The Stage, Old Railway Institute Building
62 Wittenoom Street, Bunbury, W.A., 6230
T: (08) 97916993 E: reception@mcgarchitects.com.au




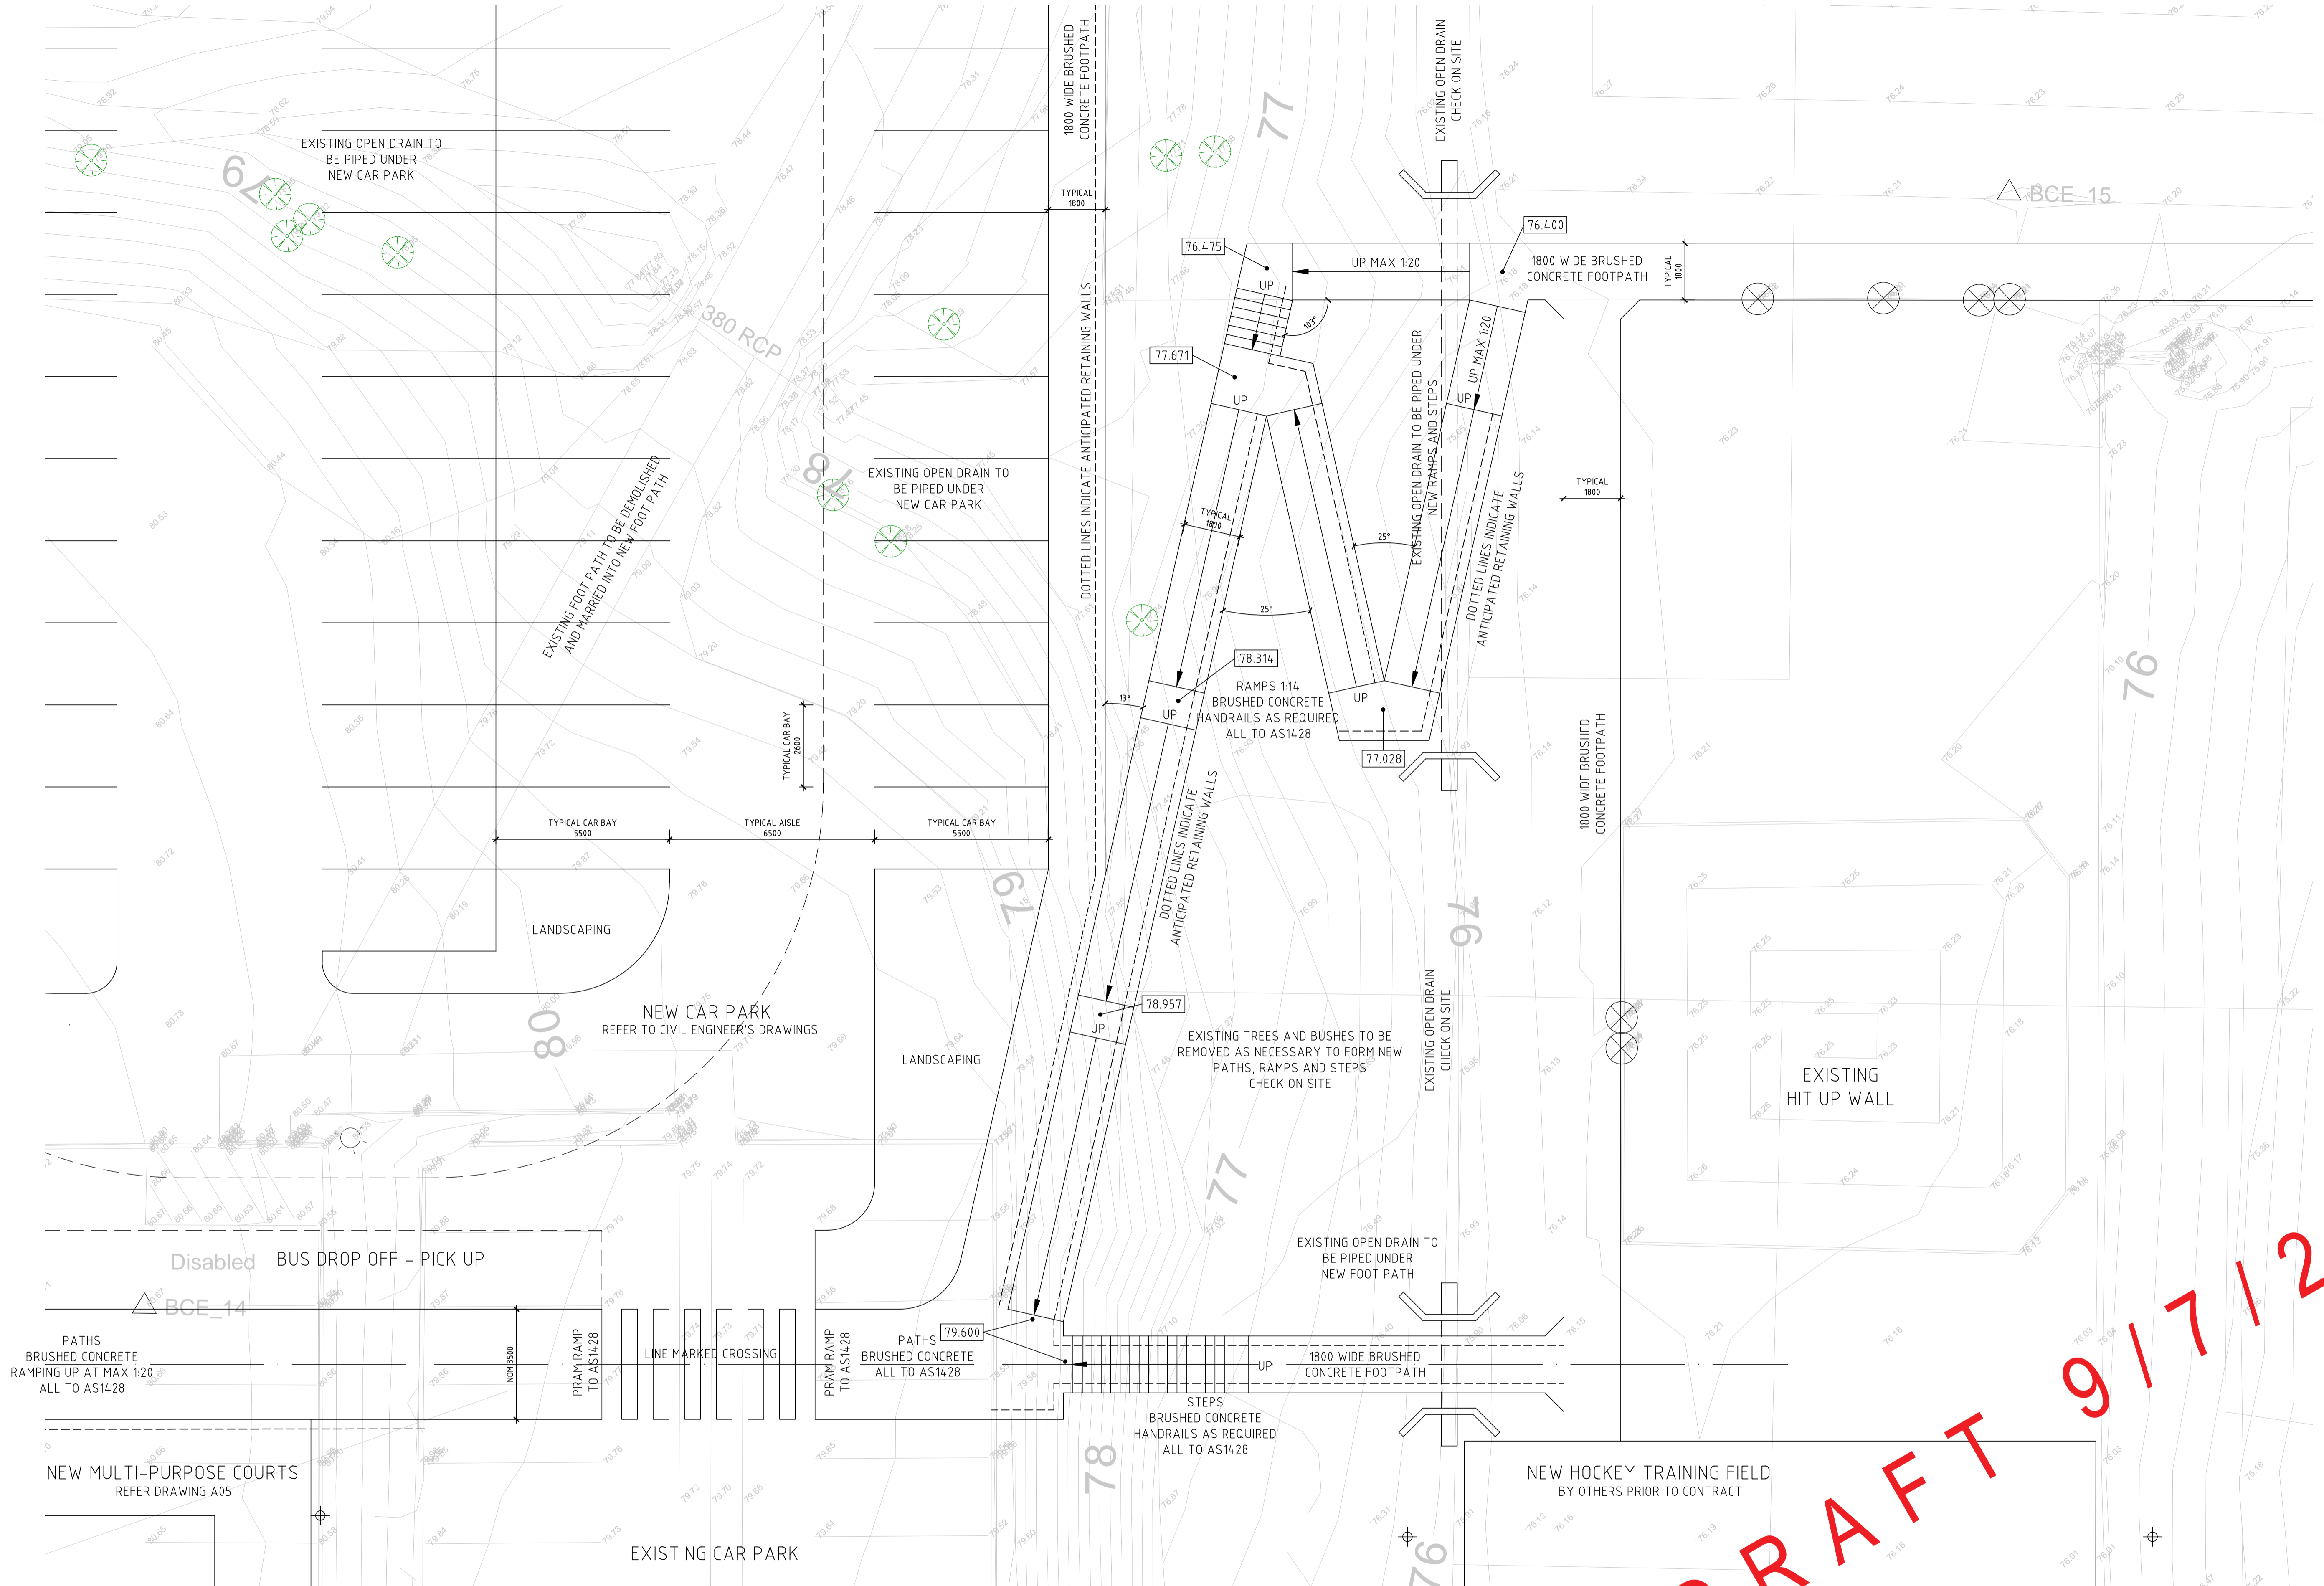

CONNECTING RAMPS AND STEPS
SCALE 1:100 @ A1

DRAFT 917120


PROPOSED RECREATION PRECINCT REDEVELOPMENT
DONNYBROOK COMMUNITY SPORTING, RECREATION, EVENTS PRECINCT
2072 A04 9 JULY 2021

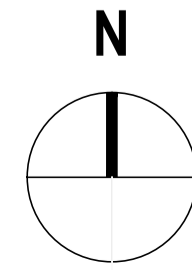

COPYRIGHT
THIS DRAWING IS AND SHALL REMAIN THE PROPERTY OF MCG Architects Pty Ltd AND MAY ONLY BE USED FOR THE PURPOSE FOR WHICH IT WAS COMMISSIONED AND MAY NOT BE REPRODUCED WITHOUT WRITTEN PERMISSION OF THE OWNER.


MCG Architects Pty Ltd
The Stage, Old Railway Institute Building
62 Wittenoom Street, Bursary, WA, 6230
T: (08) 979 16993 E: reception@mcgarchitects.com.au



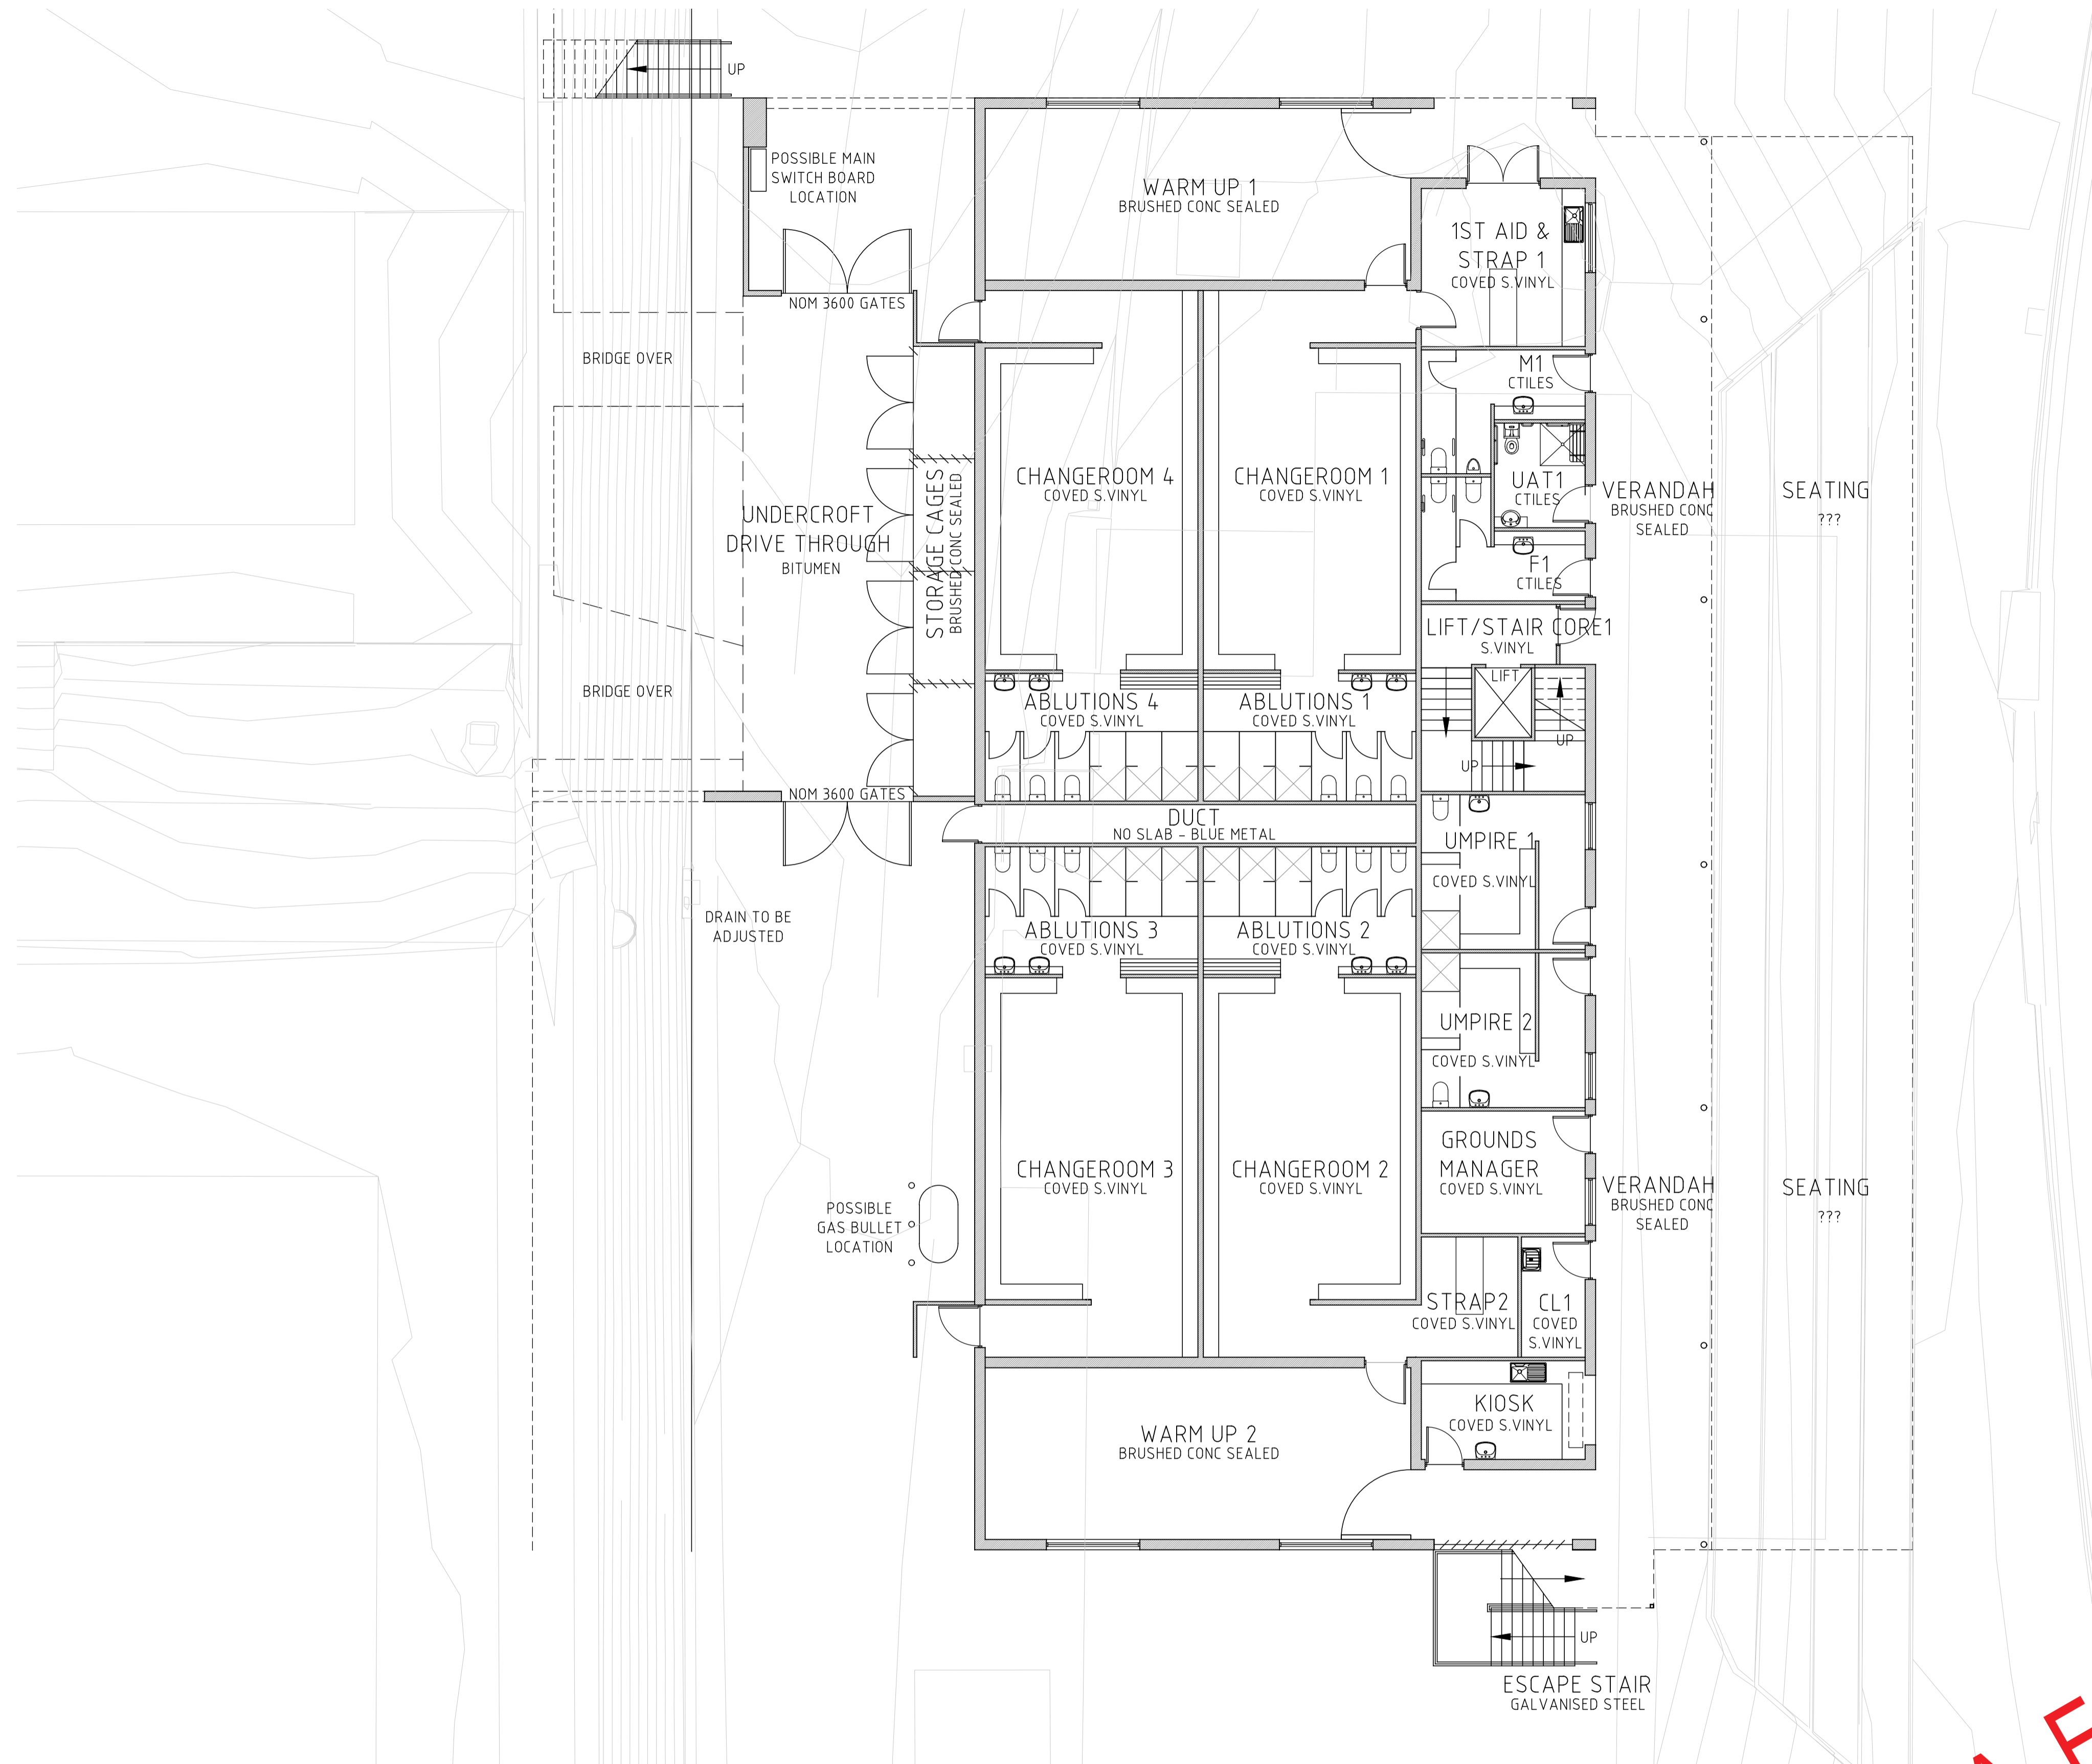

MP PAVILION No 1
GROUND FLOOR PLAN
SCALE 1:100 @ A1

PROPOSED RECREATION PRECINCT REDEVELOPMENT
DONNYBROOK COMMUNITY SPORTING, RECREATION, EVENTS PRECINCT
2072 A02 9 JULY 2021

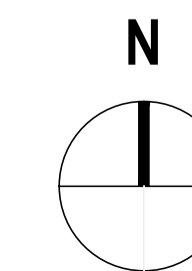


COPYRIGHT
THIS DRAWING IS AND SHALL REMAIN THE
PROPERTY OF 'MCG Architects Pty Ltd' AND
MAY ONLY BE USED FOR THE PURPOSE
FOR WHICH IT WAS COMMISSIONED AND
MAY NOT BE REPRODUCED WITHOUT
WRITTEN PERMISSION OF THE OWNER.

DRAFT 917120

MCG Architects Pty Ltd
The Stage, Old Railway Institute Building
62 Wittenoom Street, Bunbury, WA, 6230
T: (08) 97916993 E: reception@mcgarchitects.com.au




The North Patio inclusion is a discretionary item still to be clarified with the various stakeholders and pending budget availability.

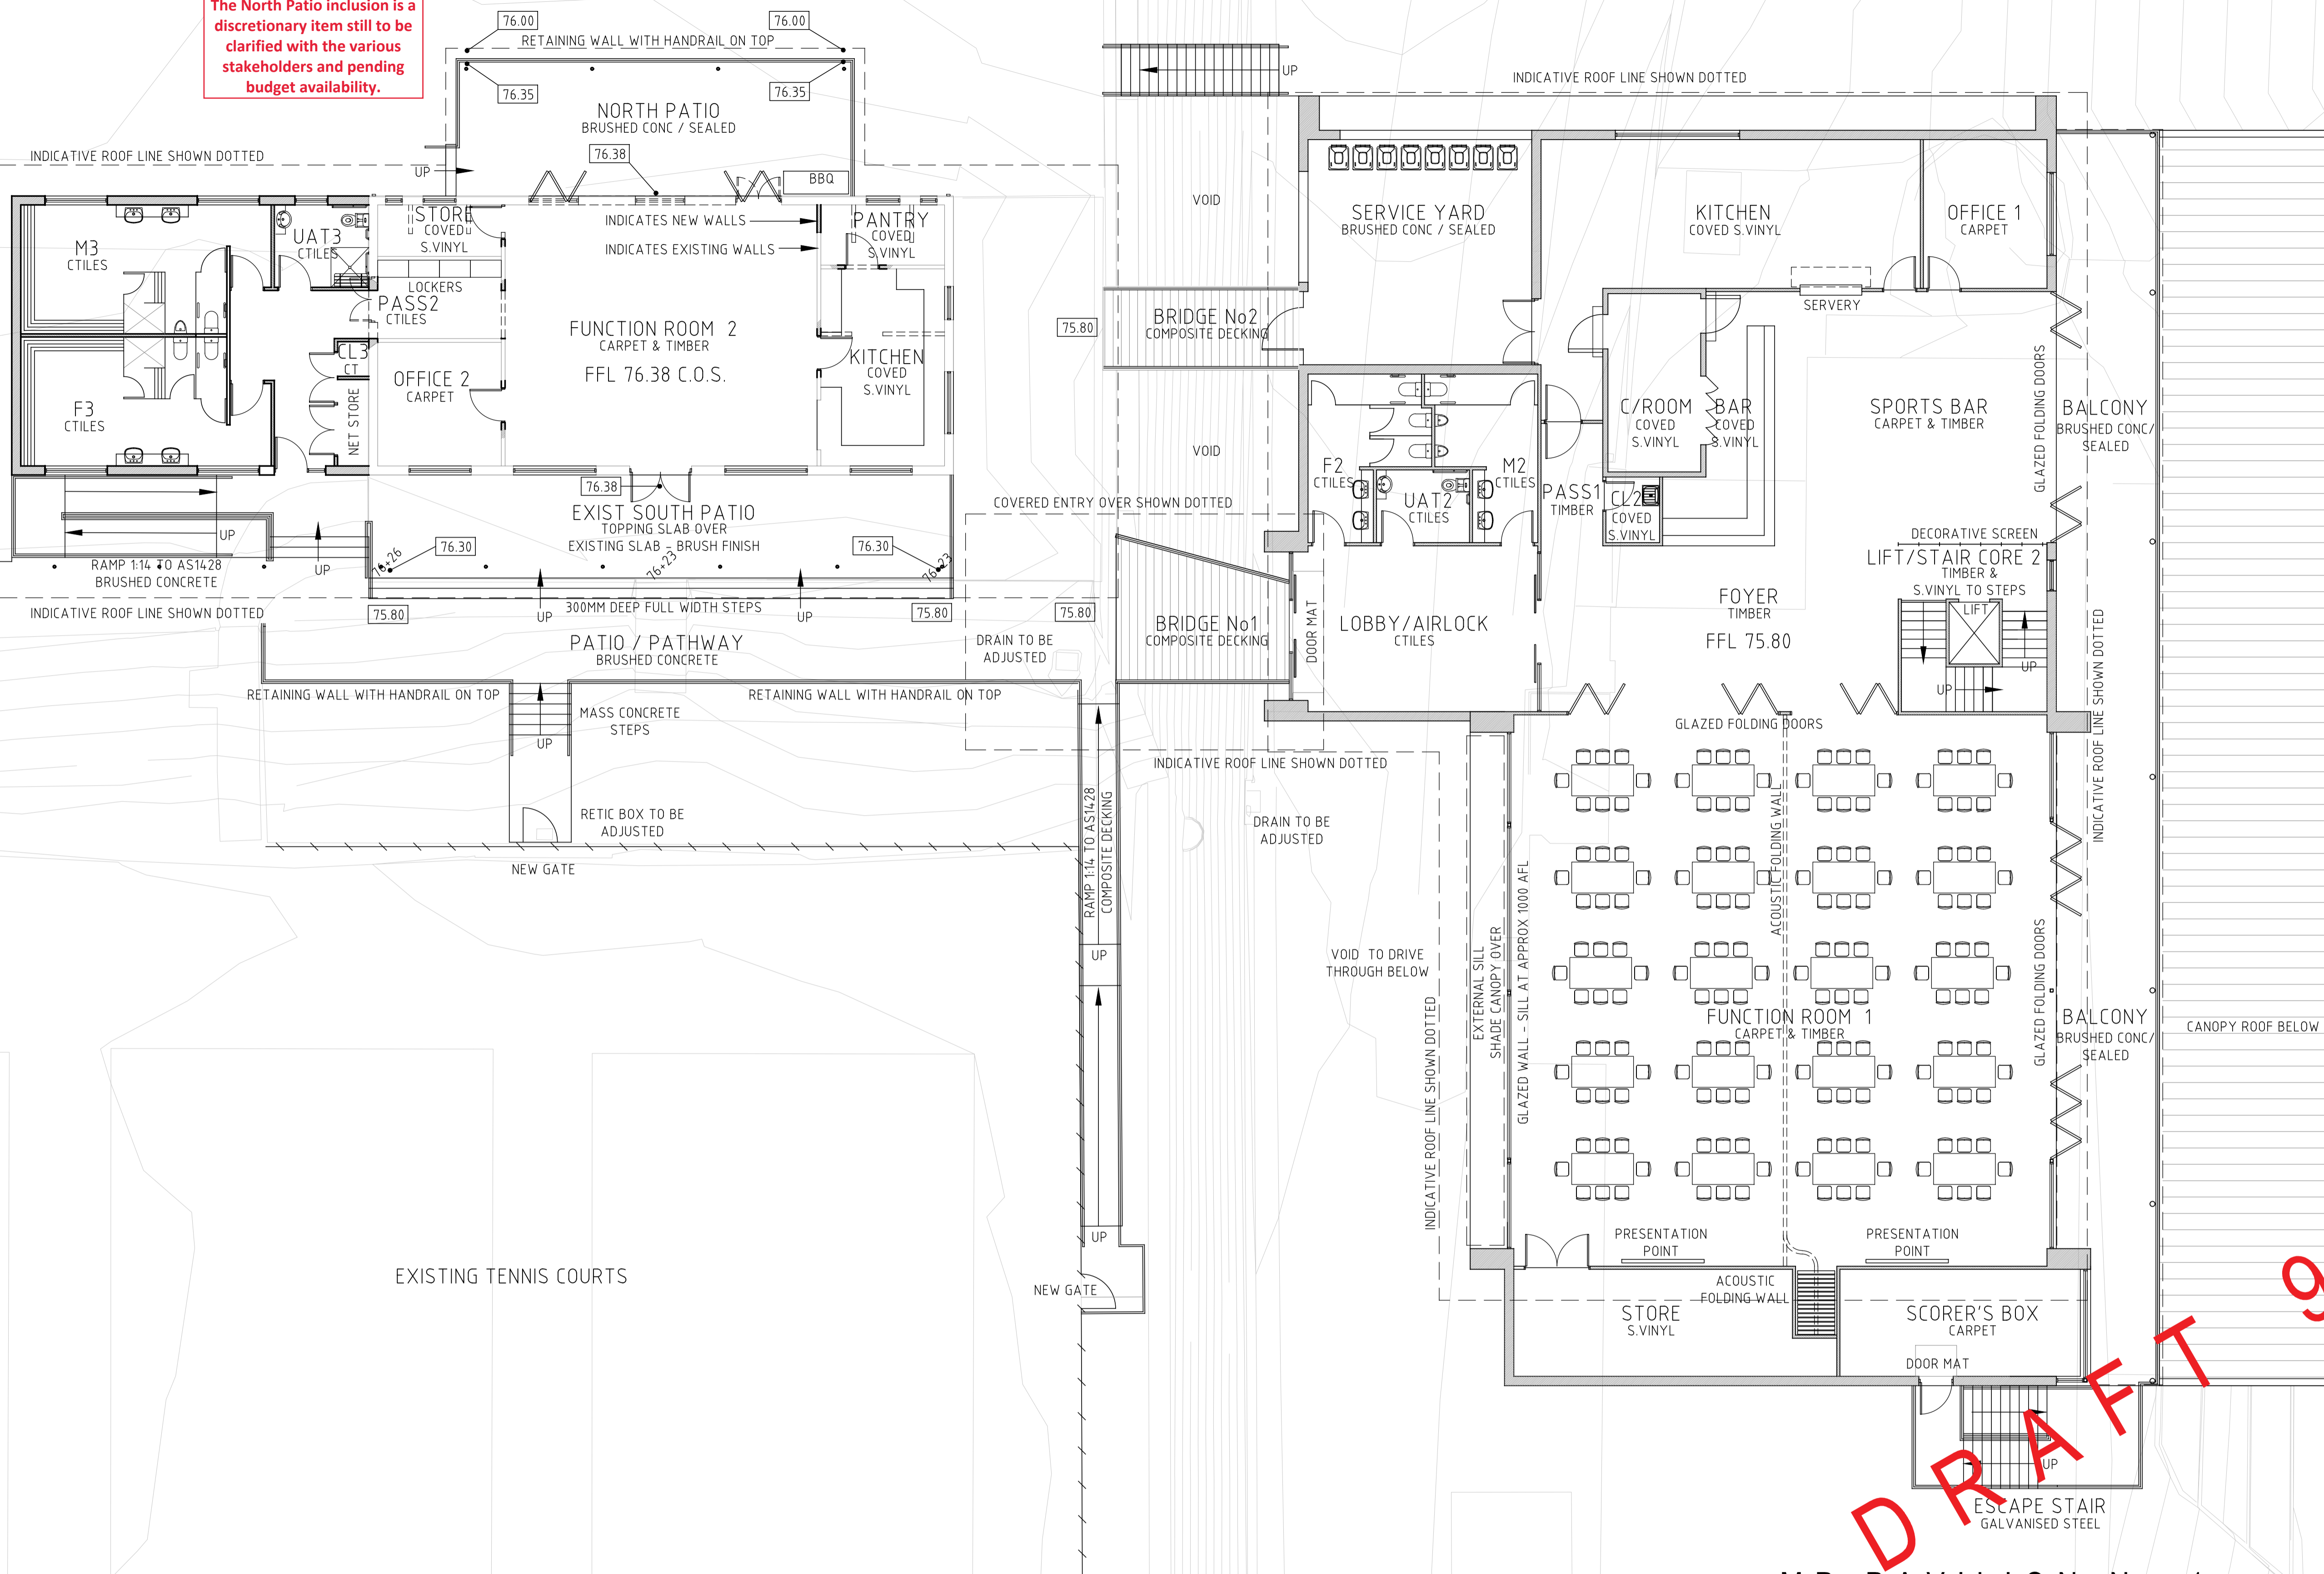

MP PAVILION No 1
 FIRST FLOOR PLAN
 MP PAVILION No 2
 GROUND FLOOR PLAN
 SCALE 1:100 @ A1

PROPOSED RECREATION PRECINCT REDEVELOPMENT
 DONNYBROOK COMMUNITY SPORTING, RECREATION, EVENTS PRECINCT
 2072 A03 9 JULY 2021

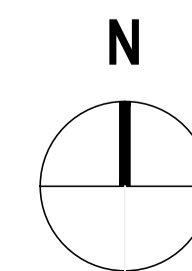

COPYRIGHT
 THIS DRAWING IS AND SHALL REMAIN THE PROPERTY OF 'MCG Architects Pty Ltd' AND MAY ONLY BE USED FOR THE PURPOSE FOR WHICH IT WAS COMMISSIONED AND MAY NOT BE REPRODUCED WITHOUT WRITTEN PERMISSION OF THE OWNER.

DRAFT 91712021

MCG Architects Pty Ltd
 The Stage, Old Railway Institute Building
 62 Wittenoom Street, Bunbury, WA, 6230
 T: (08) 97916993 E: reception@mcgarchitects.com.au

